

PENNANT HILLS DISPLAY # 3

Scale: 1 : 30
Date: 15/9/03


Approved by: 1 : 30


Drawn by: Jason W
Revised:

10101

IMPALA KITCHENS

DOORS : KOLN - 218 - EP3S - PARCHMENT SATIN POLY
O/SHELF : AMERICAN SMOKEY OAK VENEER - 2mm EDGES
B/TOP : 80mm CAESER STONE
KICKS : SERLINIO SILVER - 100h & 343h
BULKHEAD : RAW MDF
SHADOW LINE : RAW MDF - 18mm
O/A CABINET HEIGHTS : 2700 & 2235
B/TOP HEIGHT : 900

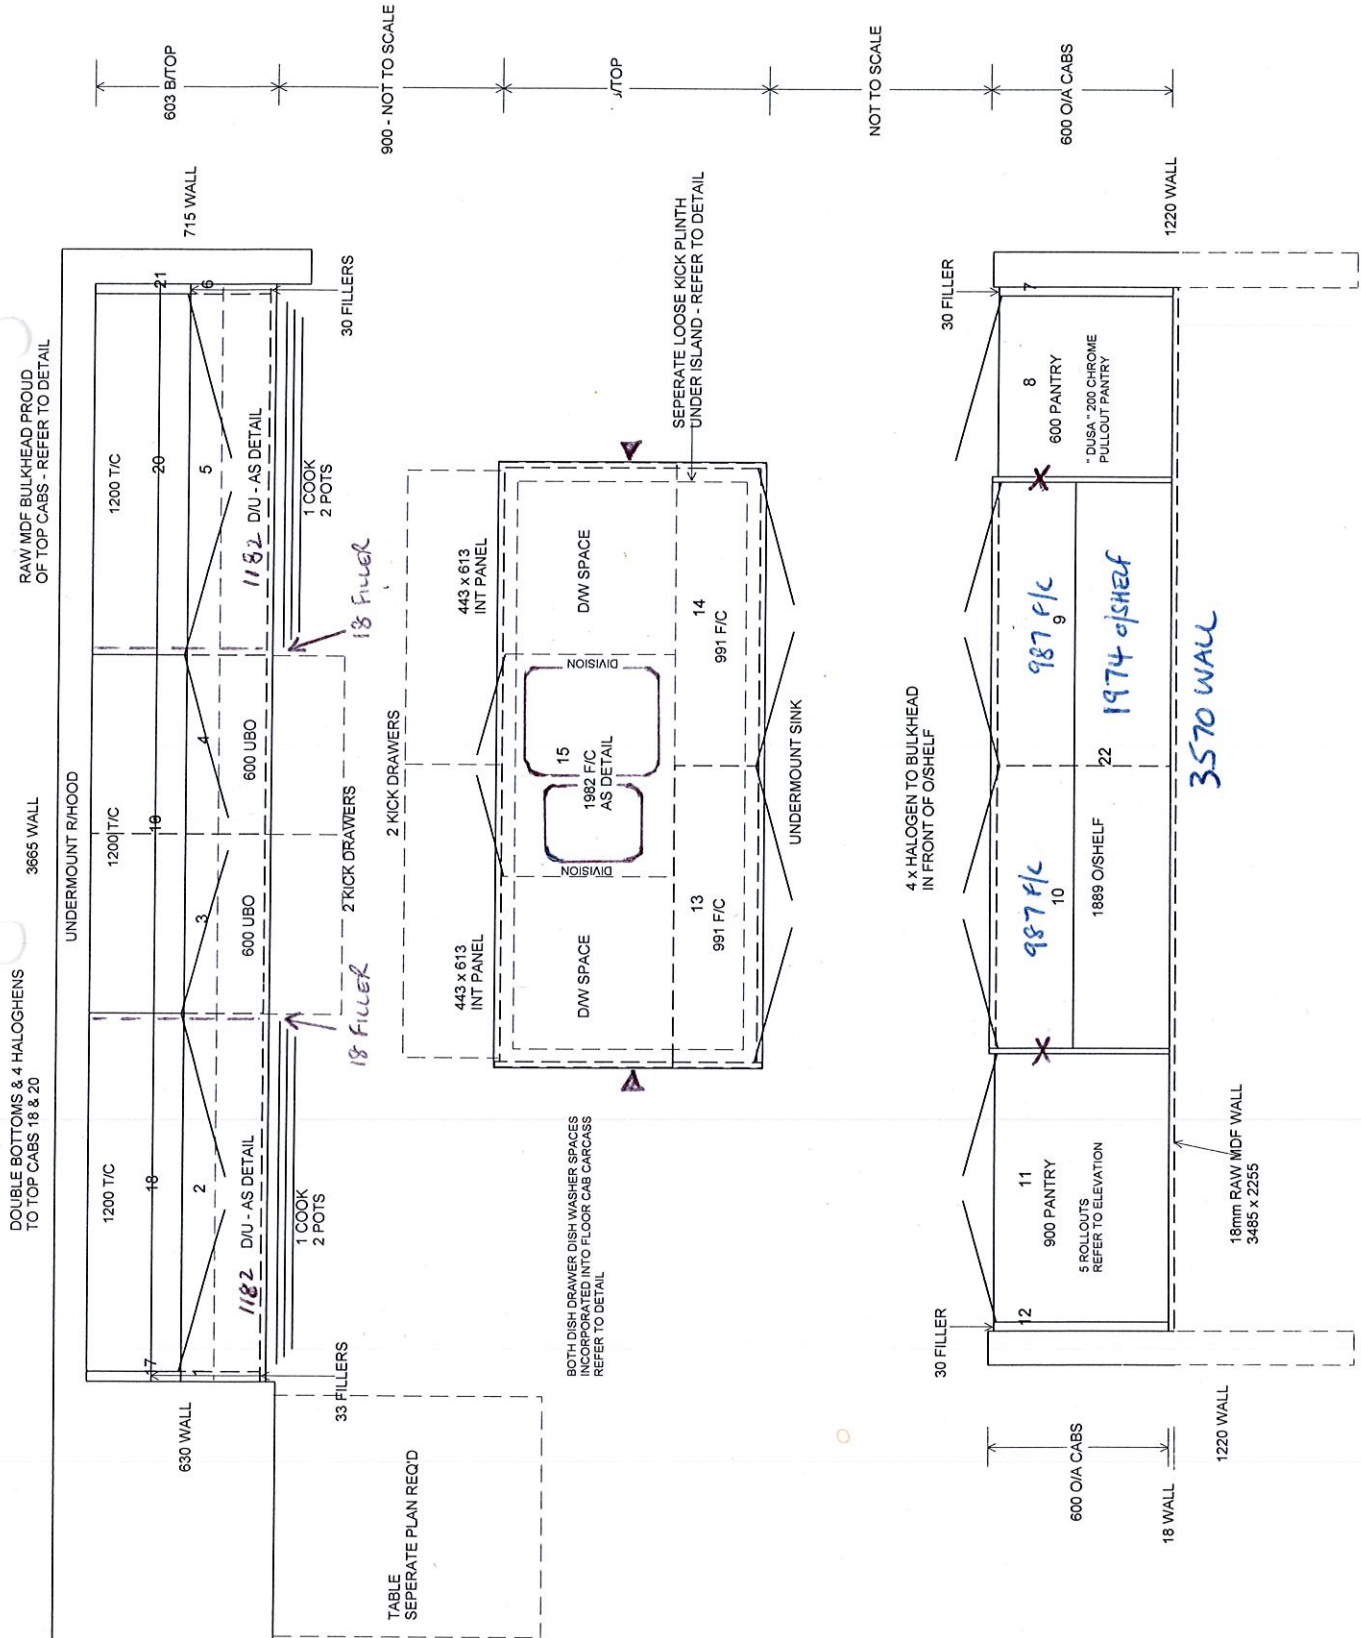

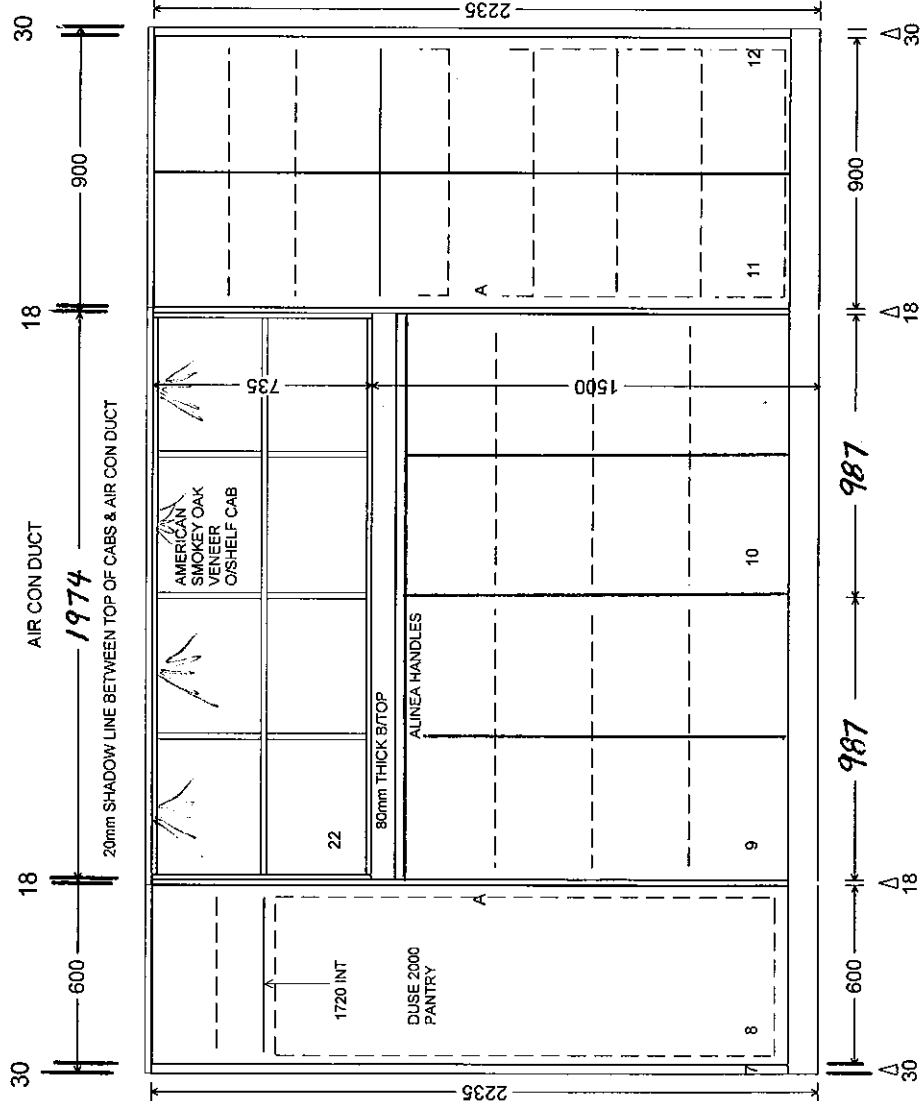

Cabinet Report

Cabinet Name	Width	Height	Depth	A	C
7-SPECIAL FLR	30	2235	580		
8-PANTRY	600	2235	580		
9-BASE	987	1500	577		
10-BASE	987	1500	577		
11-PANTRY	900	2235	580		
12-SPECIAL FLR	30	2235	580		
22-UPPER	1974	735	320		

BOUE BOOKER
LINCOLN SENTRY

3 BOTTOM ROLLOUTS TO HAVE
GALLERY RAILS & SIDES

[Handwritten signature]


PENNANT HILLS DISPLAY #3 10101

Scale: 1 : 30 Approved by: 1 : 30 Drawn by: Jason W
Date: 15/9/03 Revised:

IMPALA KITCHENS

Drawing number:

3x lights in Bulkhead.

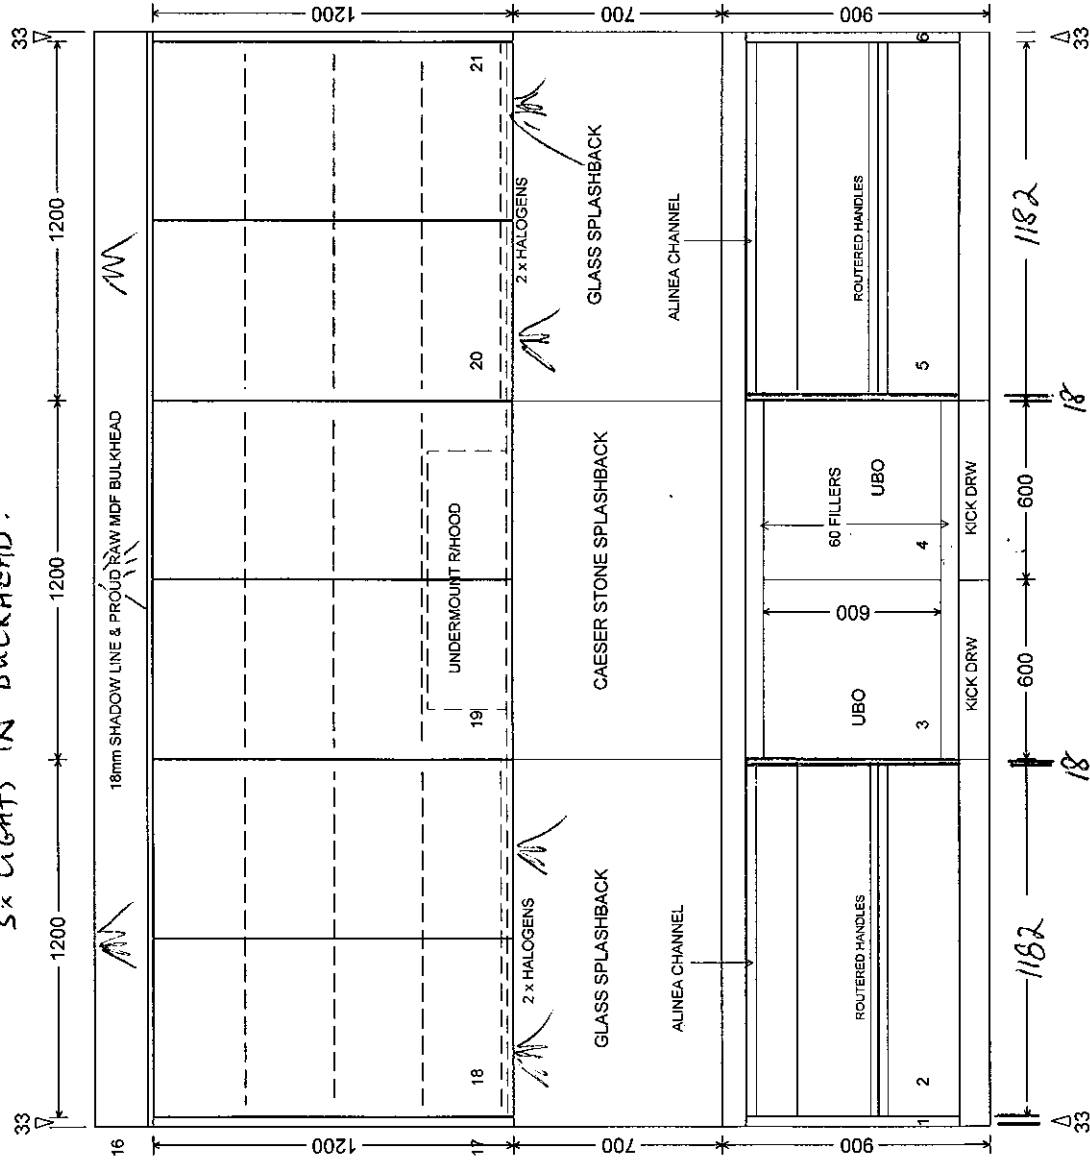

Cabinet Report

Cabinet Name	Width	Height	Depth	A	C
1-BASE FILLER	33	900	580		
2-BASE	1182	900	580		
3-BASE	600	900	580		
4-BASE	600	900	580		
5-BASE	1182	900	580		
6-BASE FILLER	33	900	580		
16-HORIZONTAL	3665	18	100		
17-UPPER FILLER	33	1200	320		
18-UPPER	1200	1200	320		
19-UPPER	1200	1200	320		
20-UPPER	1200	1200	320		
21-UPPER FILLER	33	1200	320		

NO HANDLES TO TOP CABS
DOORS HANG DOWN 20mm

Handwritten signature

PENNANT HILLS DISPLAY #3 10101

Scale: 1:30

Approved by:

Drawn by: Jason W

Date: 15/9/03


Revised:

IMPALA KITCHENS

Drawing number:

Cabinet Report

Cabinet Name	Width	Height	Depth	A	C
15-BASE	1882	900	600		

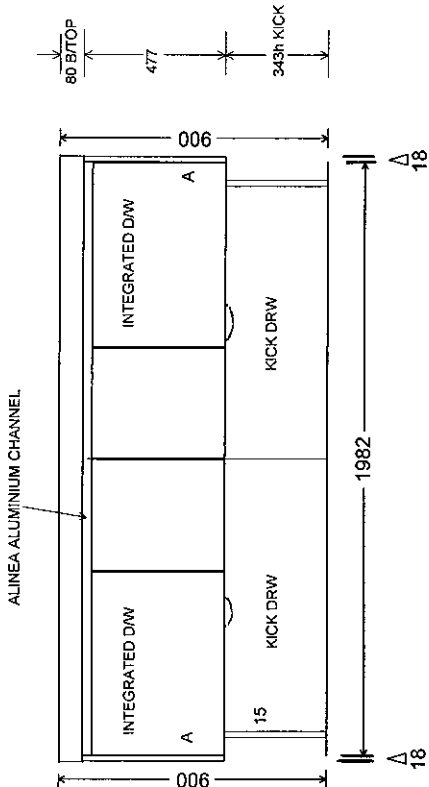



20

PENNANT HILLS DISPLAY # 3 10101




Scale: 1 : 30	Approved by: Jason W
Date: 15/9/03	Revised:

IMPALA KITCHENS

Drawing number:

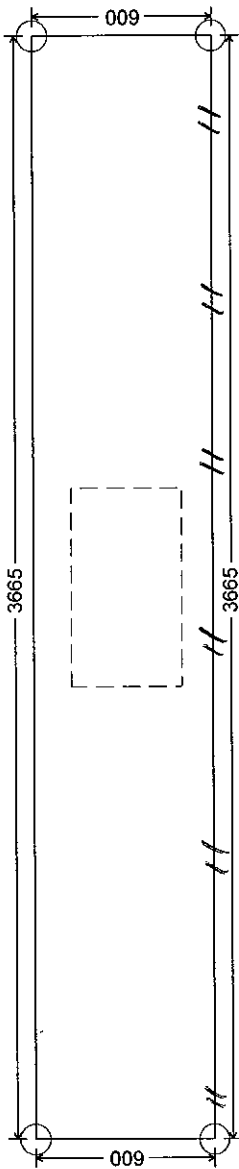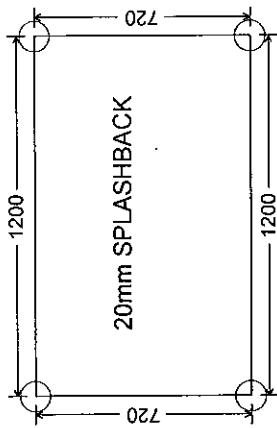

80mm CAESER STONE
COLOUR : MINK
EDGES : AS DETAIL

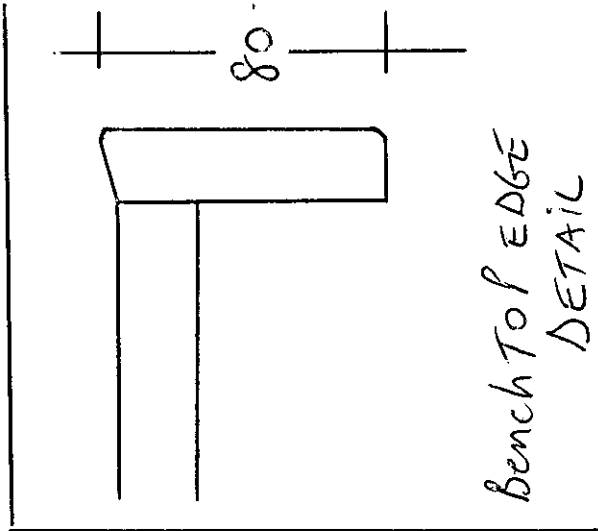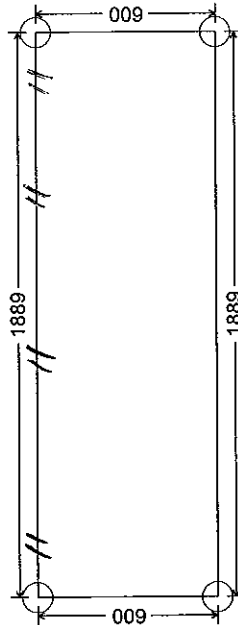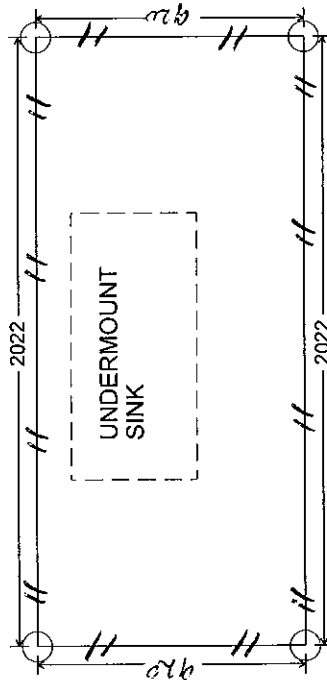

PENNANT HILLS DISPLAY #3 10101

Scale: 1 : 30	Approved by:	Drawn by: Jason.W
Date: 15/9/03	Revised:	

IMPALA KITCHENS

Drawing number:

Pennant Hills Disp
#3.
PH 10101

JOB NOTES :

- * ALL DRAWERS WHITE TANDE BOX WITH BLUM MOTION
- * SOLID TOPS TO BASE CABS
- * GLOSS HORIZONTALS
- * HANDLES TO PANTRY'S - HETTICH 0111 520

PENNANT HILLS DISPLAY # 3 (0101)			
Scale: 1 : 30	Approved by: 1 : 30	Drawn by: Jason W	
Date: 15/9/03		Revised:	
IMPALA KITCHENS			
		Drawing number:	

ALINEA CHANNEL

20

557

50

1270

1420

100

577

527

50

Side View
CABS # 9 & 10.

[Signature]

PENNANT HILLS DISPLAY # 3 10101

Scale: 1:30

Approved by:

Drawn by: Jason W


Date: 15/03

Revised:

IMPALA KITCHENS

Drawing number:

ALINEA

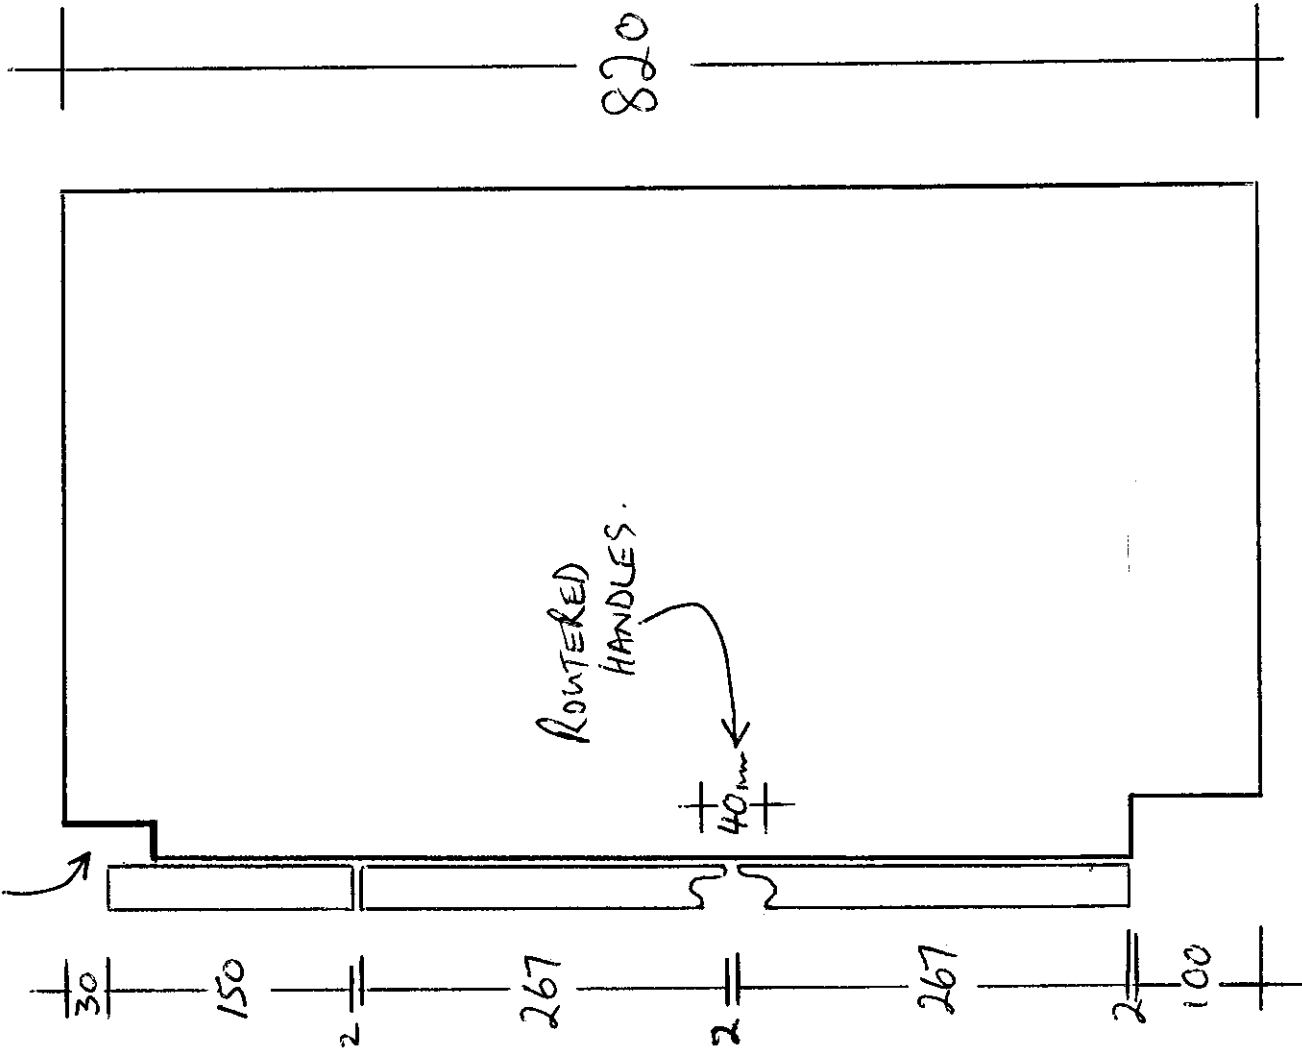

ROUTERED
HANDLES.

SIDE VIEW CABSS
2 of 5.

Handwritten signature


PENNANT HILLS DISPLAY # 3

Scale: 1 : 30	Approved by:	1 : 30	Drawn by: Jason W
Date: 15/9/03			Revised:

IMPALA KITCHENS

Drawing number:

Cabinet Name	Width	Height	Depth	A	C
13-BASE	991	900	280		
14-BASE	991	900	280		

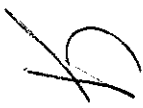

Scale: 1 : 30	Approved by:	Drawn by: Jason W Revised:
Date: 15/9/03		

Drawing number: _____

DETAIL DRAWING


OF UNDERBENCH OVEN

JOB NO: P/HILLS #3

CUSTOMER: IMBALA KITCHENS


CABINET REF/No: 3 3 4

MODEL NAME/No: JMEG

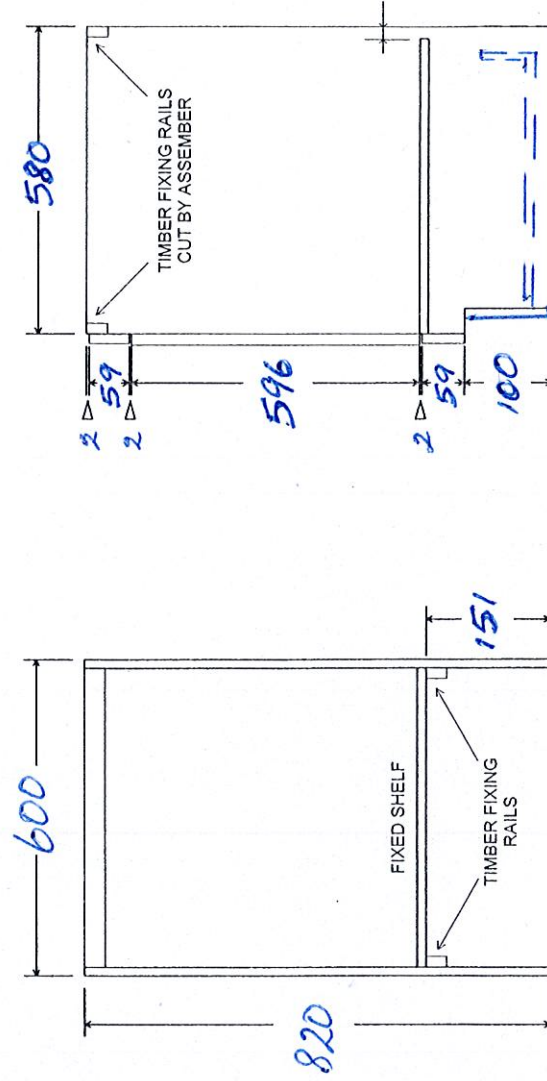


FRONT VIEW

SIDE VIEW

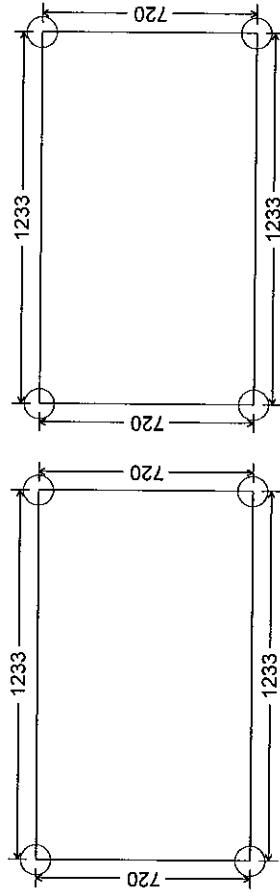


GLASS SPLASHBACKS

PENNANT HILLS DISPLAY # 3				10101
Scale:	1 : 30	Approved by:	Jason W	Drawn by:
Date:	15/9/03			
IMPALA KITCHENS				
				Drawing number:

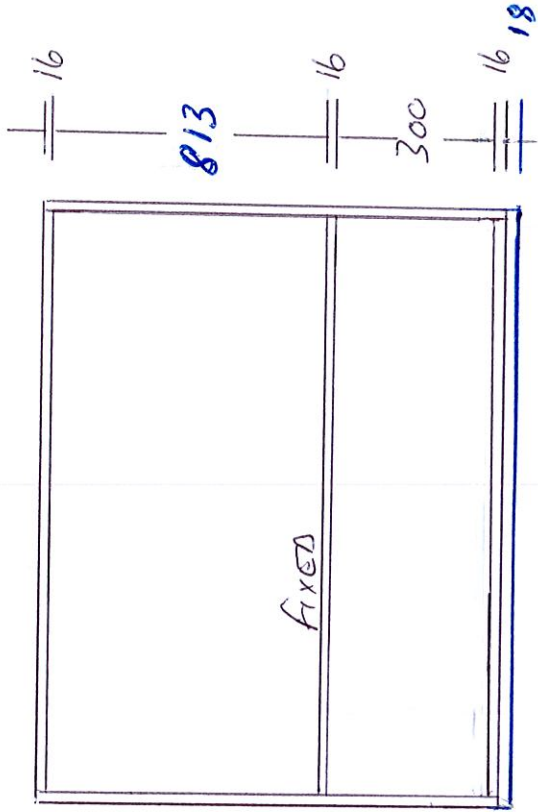

1162

Range Hood Top Cab.

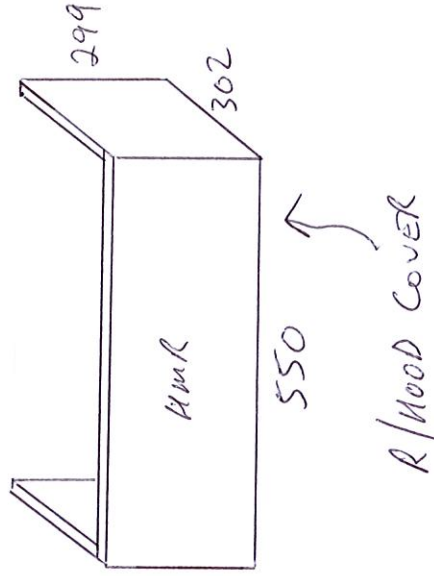


PENNANT HILLS DISPLAY #3 1000

Scale: 1 : 30 Approved by: Jason.W
 Date: 15/9/03 Revised:

IMPALA KITCHENS

Drawing number:

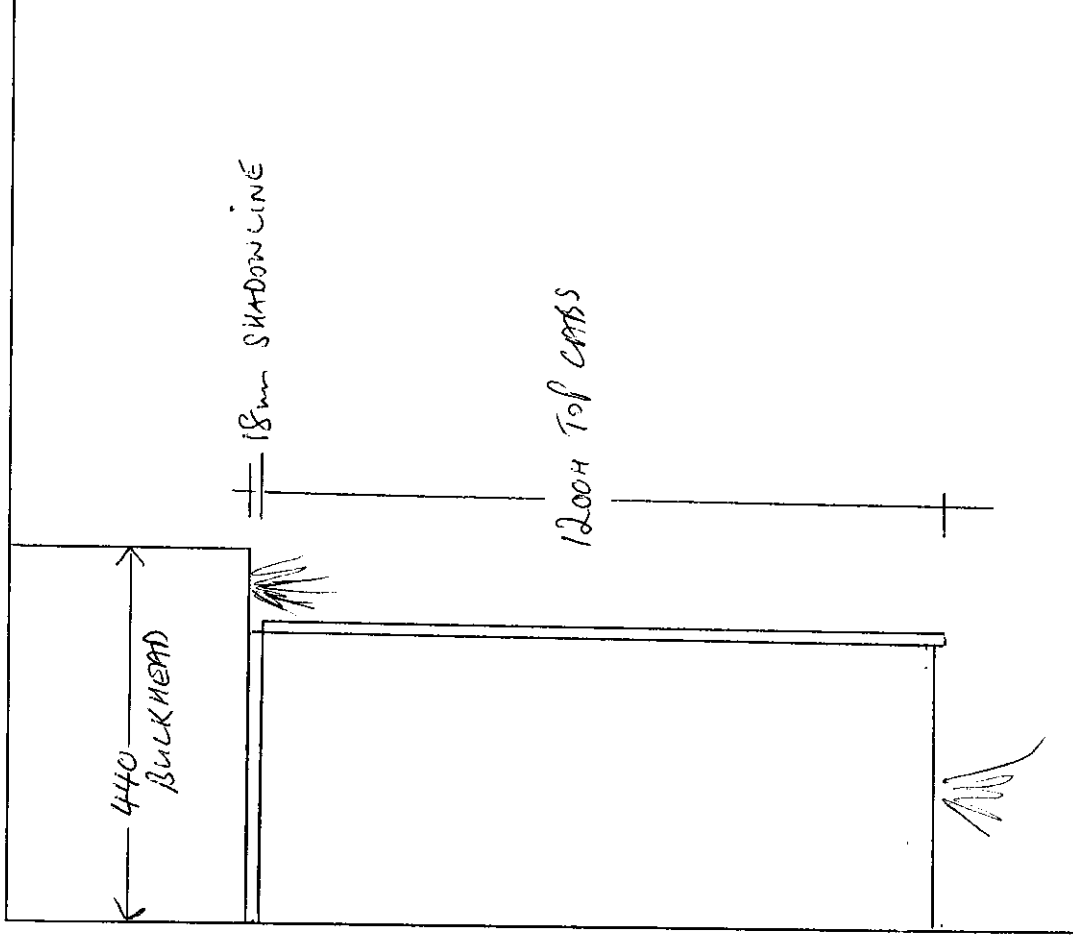




PENNANT HILLS DISPLAY #3 10101

Scale: 1 : 30	Approved by:	Drawn by: Jason.W
Date: 15/9/03	1 : 30	Revised:

IMPALA KITCHENS

Drawing number:


Cut out for
ALINEA ALUMINIUM "L" CHANNEL

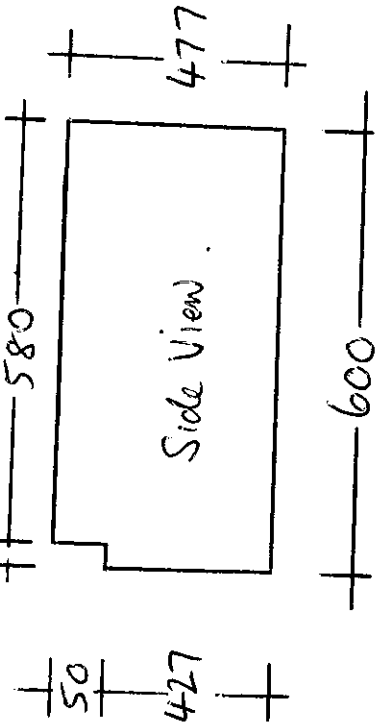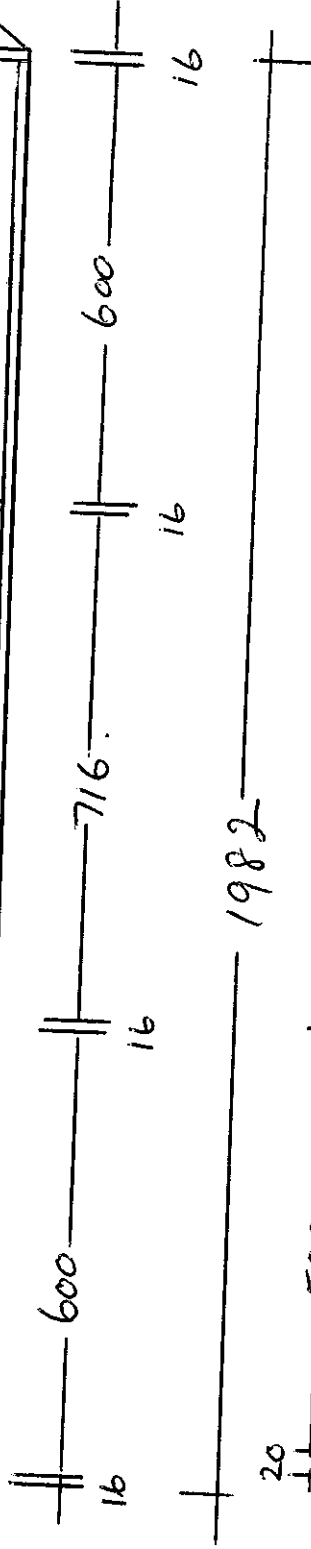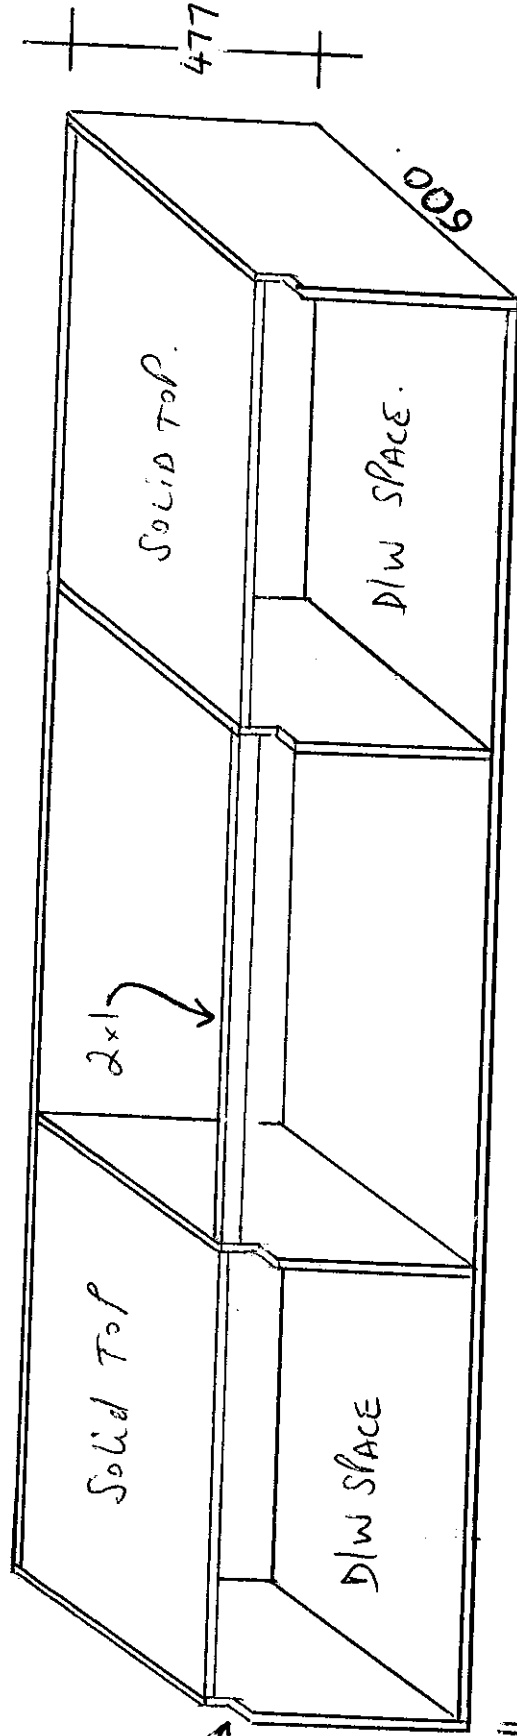

2x INTEGRATED D/W DOORS - 443H x 613
2x SINK CAB DOORS - 443H x 372.

[Signature]

PENNANT HILLS DISPLAY # 3		10101
Scale: 1:30	Approved by:	Drawn by: Jason W
Date: 15/9/03	Revised:	
IMPALA KITCHENS		
Drawing number:		

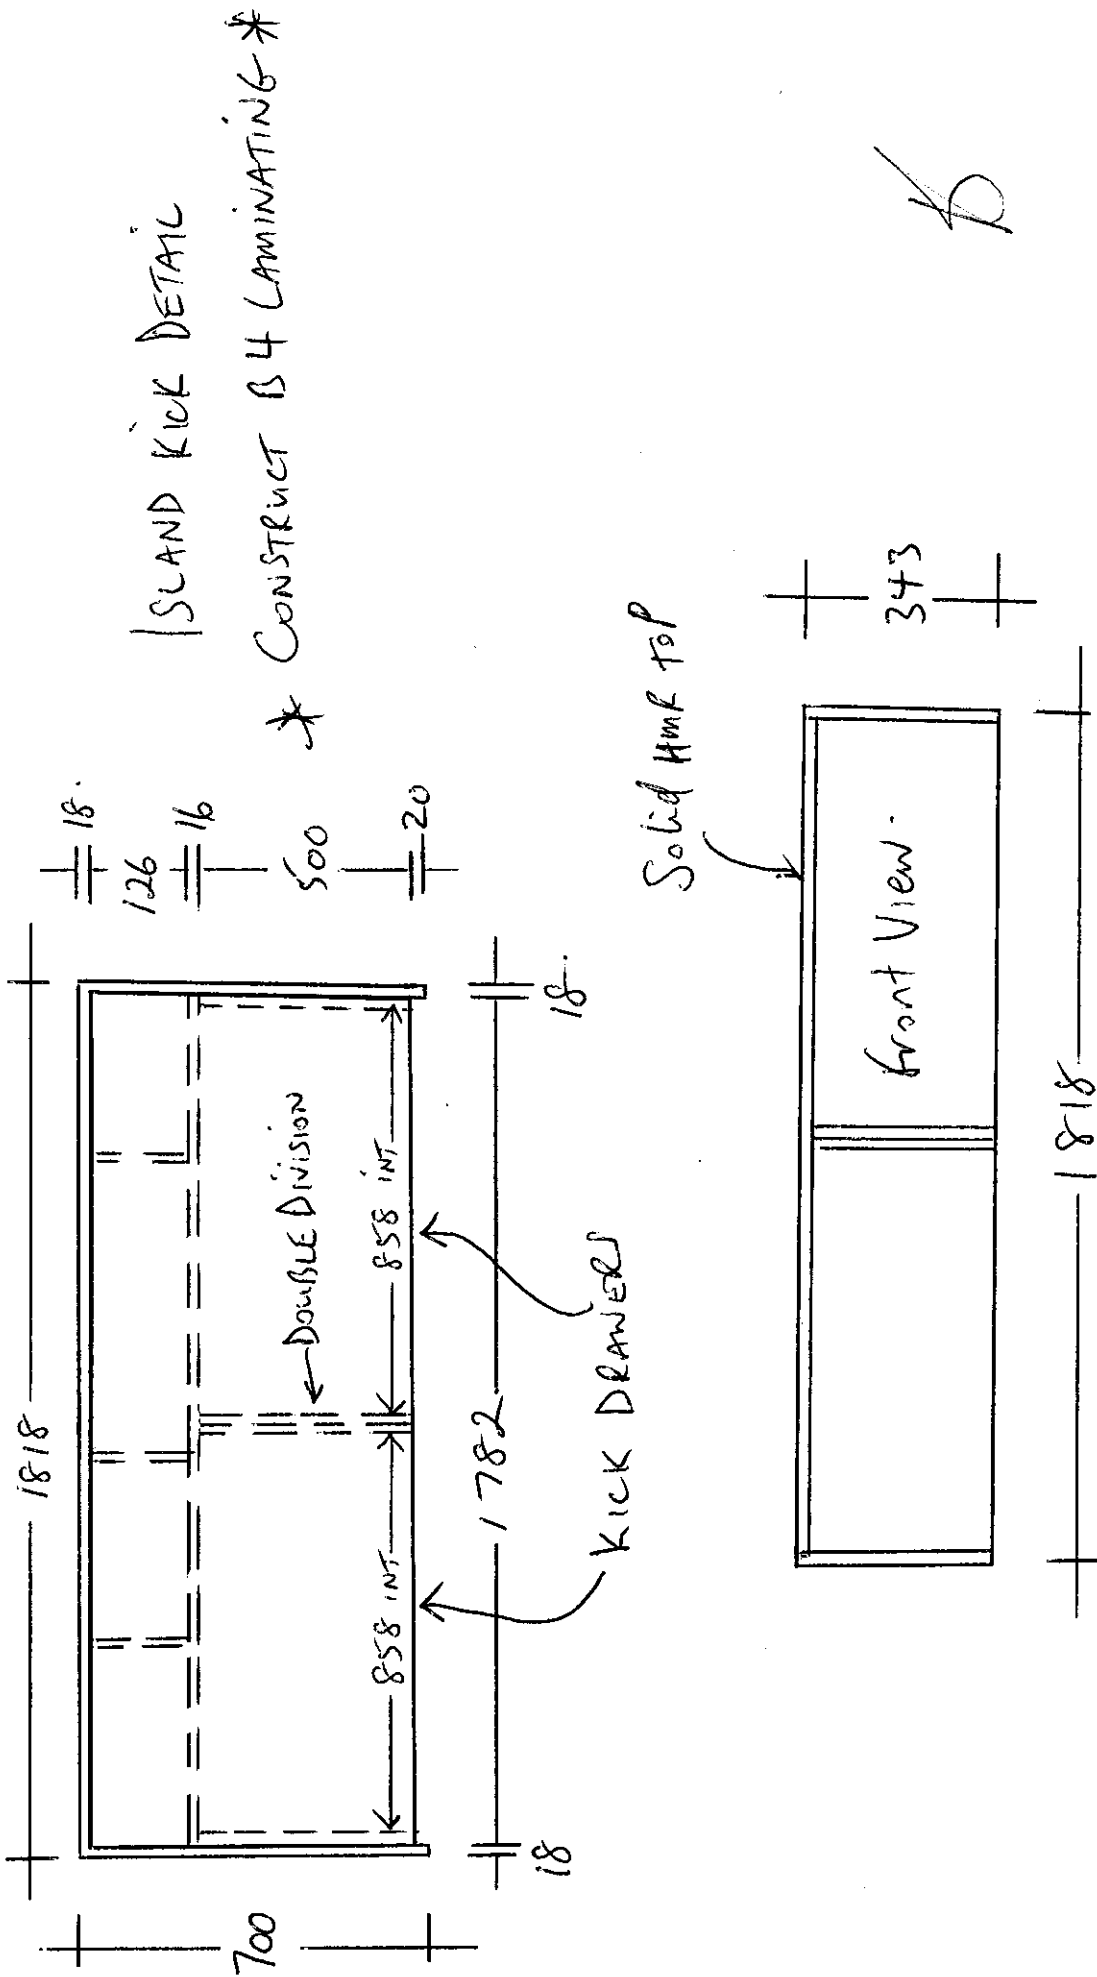

PENNANT HILLS DISPLAY #3 10/01			
Scale: 1:30	Approved by:	1:30	Drawn by: Jason W
Date: 15/9/03			Revised:
IMPALA KITCHENS			
		Drawing number:	